


Sheet No. : 02

SALEABLE AREA STATEMENT

FLAT	CARPET	TERRACE	TOTAL	ADD 100 %	30 %	SALEABLE
401	565.97	45.75	611.72	183.52	795.24	
402	577.27	45.75	623.02	186.91	809.93	
403	577.27	45.75	623.02	186.91	809.93	
404	565.97	45.75	611.72	183.52	795.24	
<b>TOTAL</b>			<b>3210.34</b>	<b>SQ.FT.</b>		

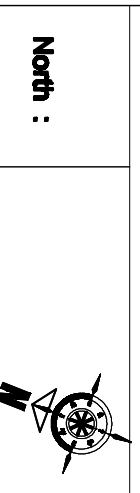

FOURTH FLOOR PLAN

**PROPOSED RESIDENTIAL  
BUILDING AT  
AT S.NO. 1, HISSA NO. 2, 3, 4/18&12  
PLOT NO. 04, BALEWADI PUNE.**

FOR:- MR. NILESH NAVVALAKHA




**Dilip G. Kale  
Architects Private Ltd.  
& Govt. Regd. Valuers.**

TEL: 24478869, 24434606 TELEFAX: 24461189  
email : archdglk@yahoo.co.in

1226 B, SHUKRAWAR PETH,  
SUBHASH NAGAR, LANE NO. 4, PUNE. - 02

Date	Scale	Dealt By	Revision	Clkd By
09.01.13	1:75		NISHA	dhananjay

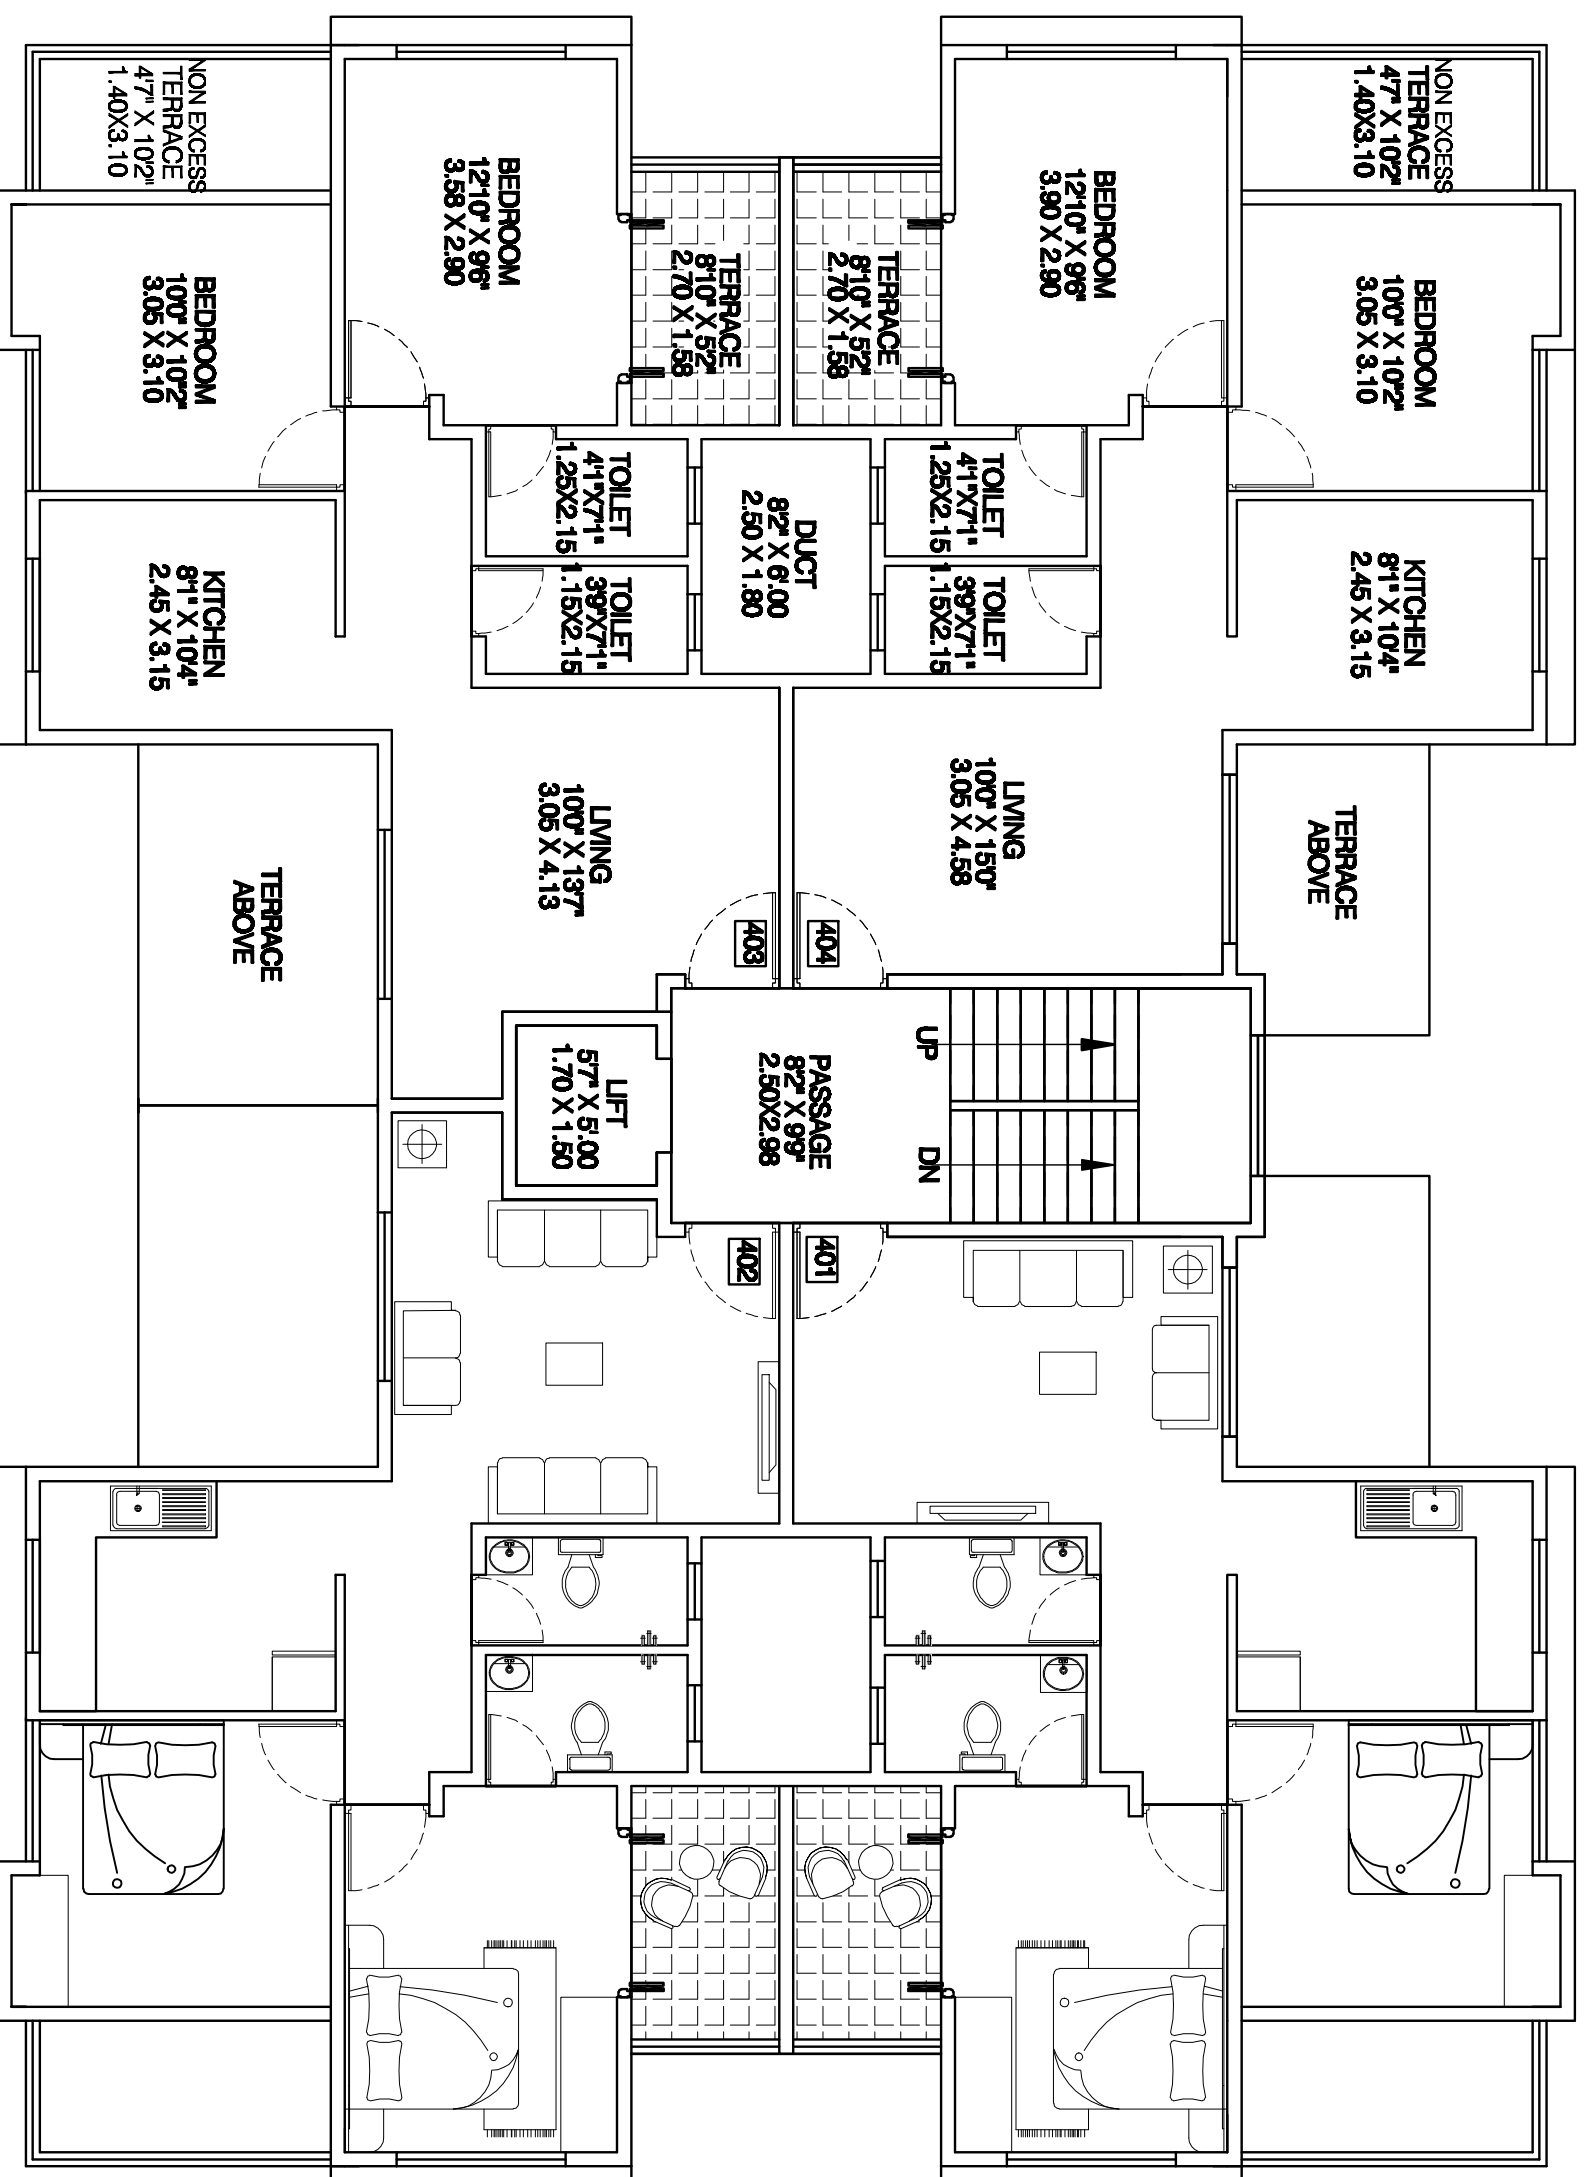

**TYPICAL FOURTH FLOOR PLAN**